




A 3.1	792 m <sup>2</sup>
A 3.2	20 m <sup>2</sup>
A 3.3	48 m <sup>2</sup>
A 3.4	38 m <sup>2</sup>
D 3.1	27 m <sup>2</sup>
D 3.2	411 m <sup>2</sup>
D 3.3	17 m <sup>2</sup>
D 3.4	470 m <sup>2</sup>
D 3.5	113 m <sup>2</sup>
D 3.6	66 m <sup>2</sup>
D 3.7	27 m <sup>2</sup>
D 3.8	17 m <sup>2</sup>

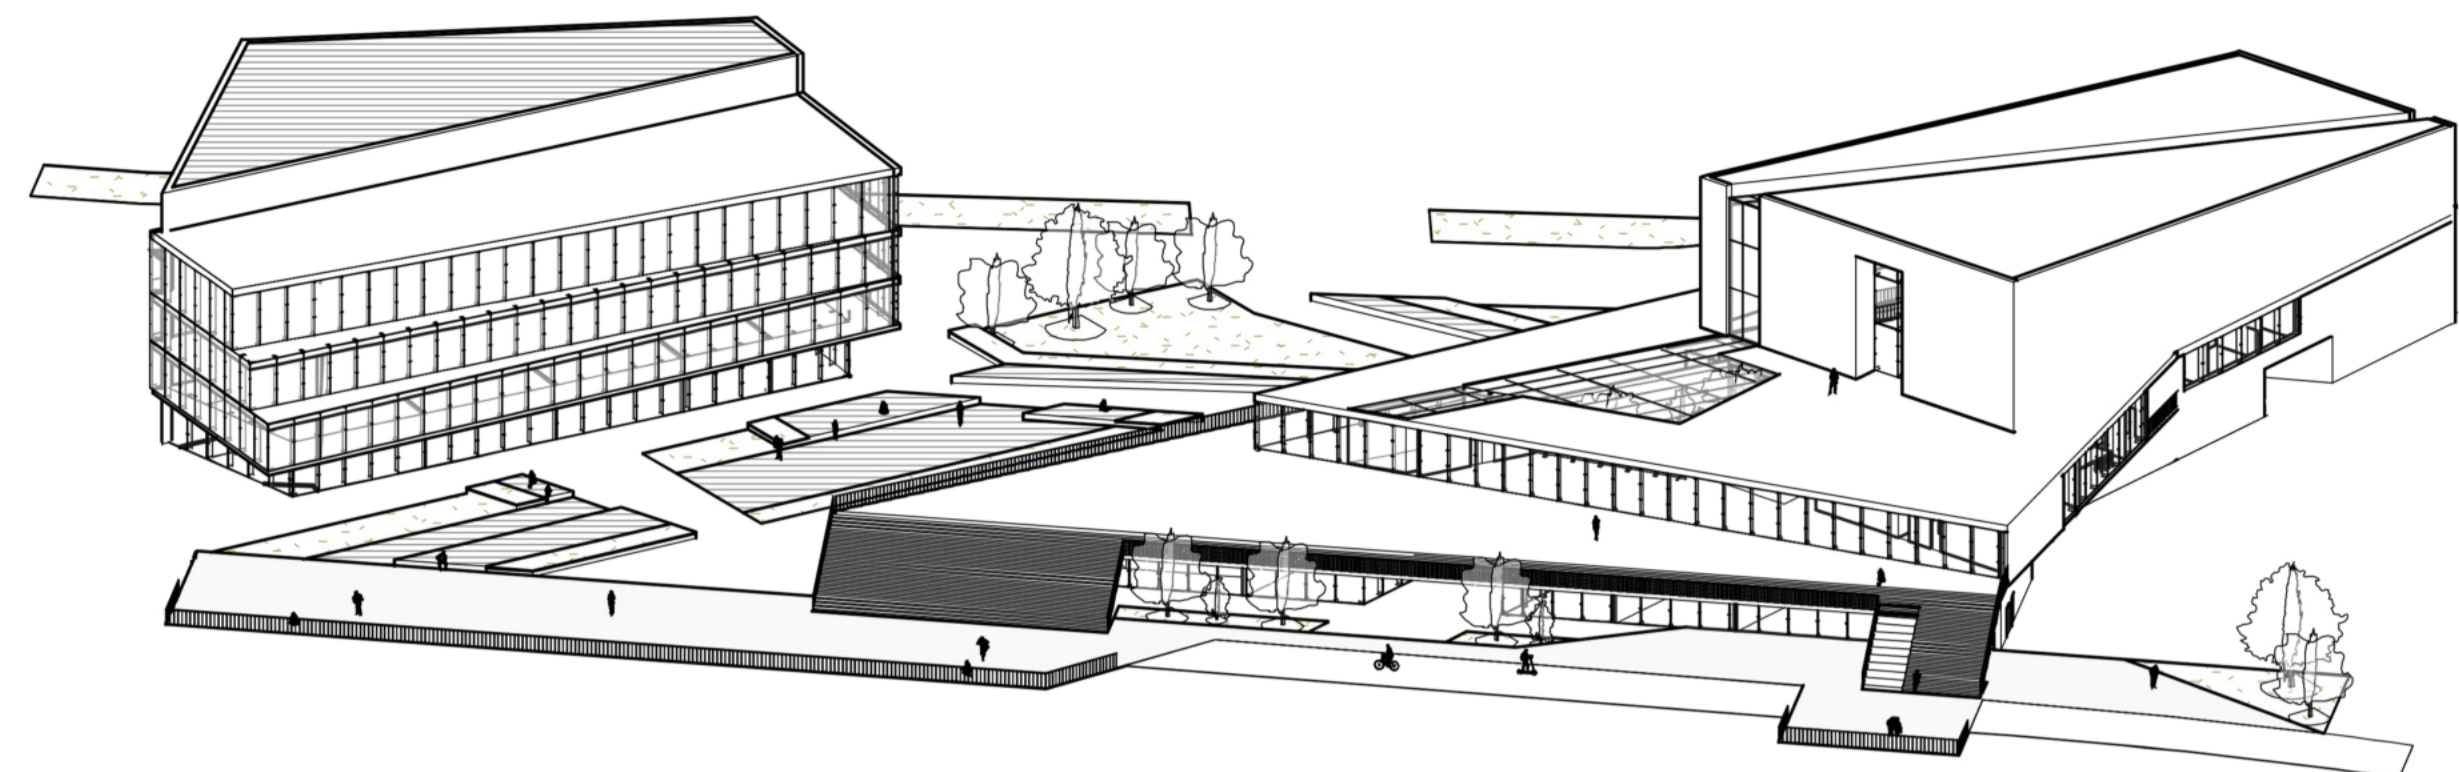



AKSONOMETRIA ZAŁOŻENIA

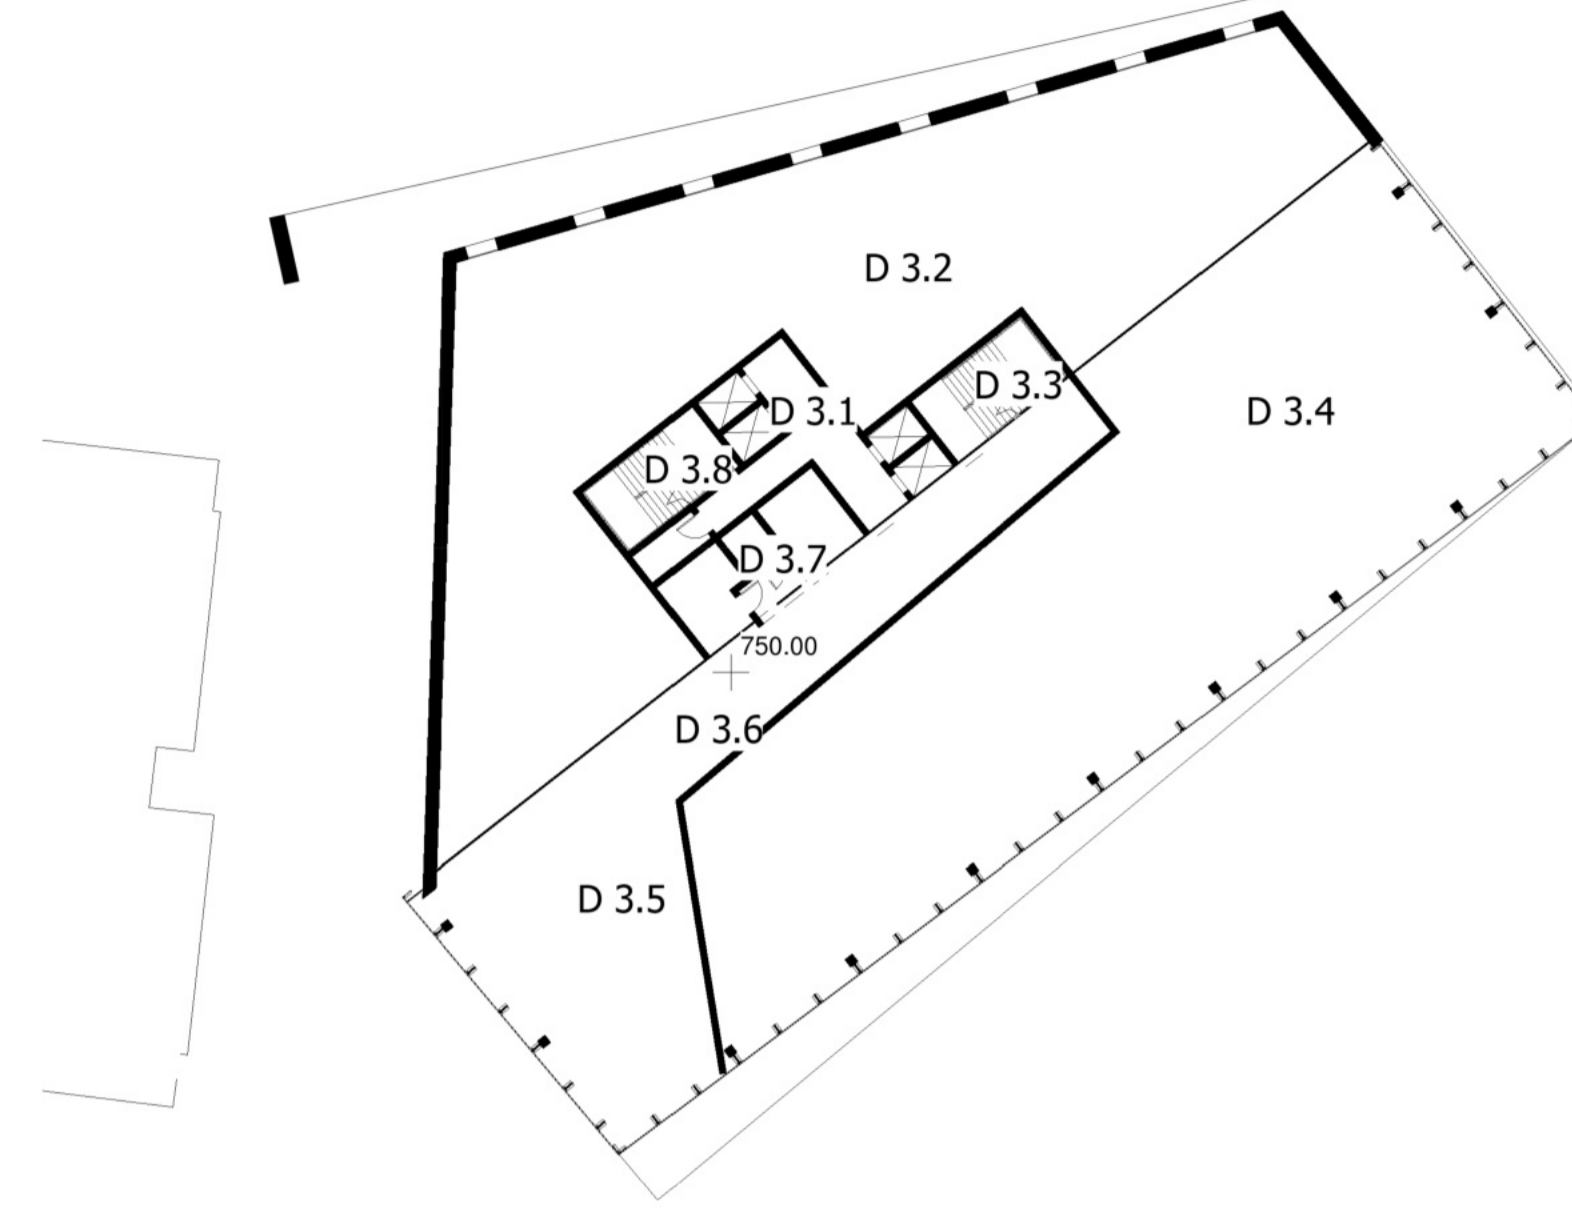


RZUT PIĘTRA II 1:300

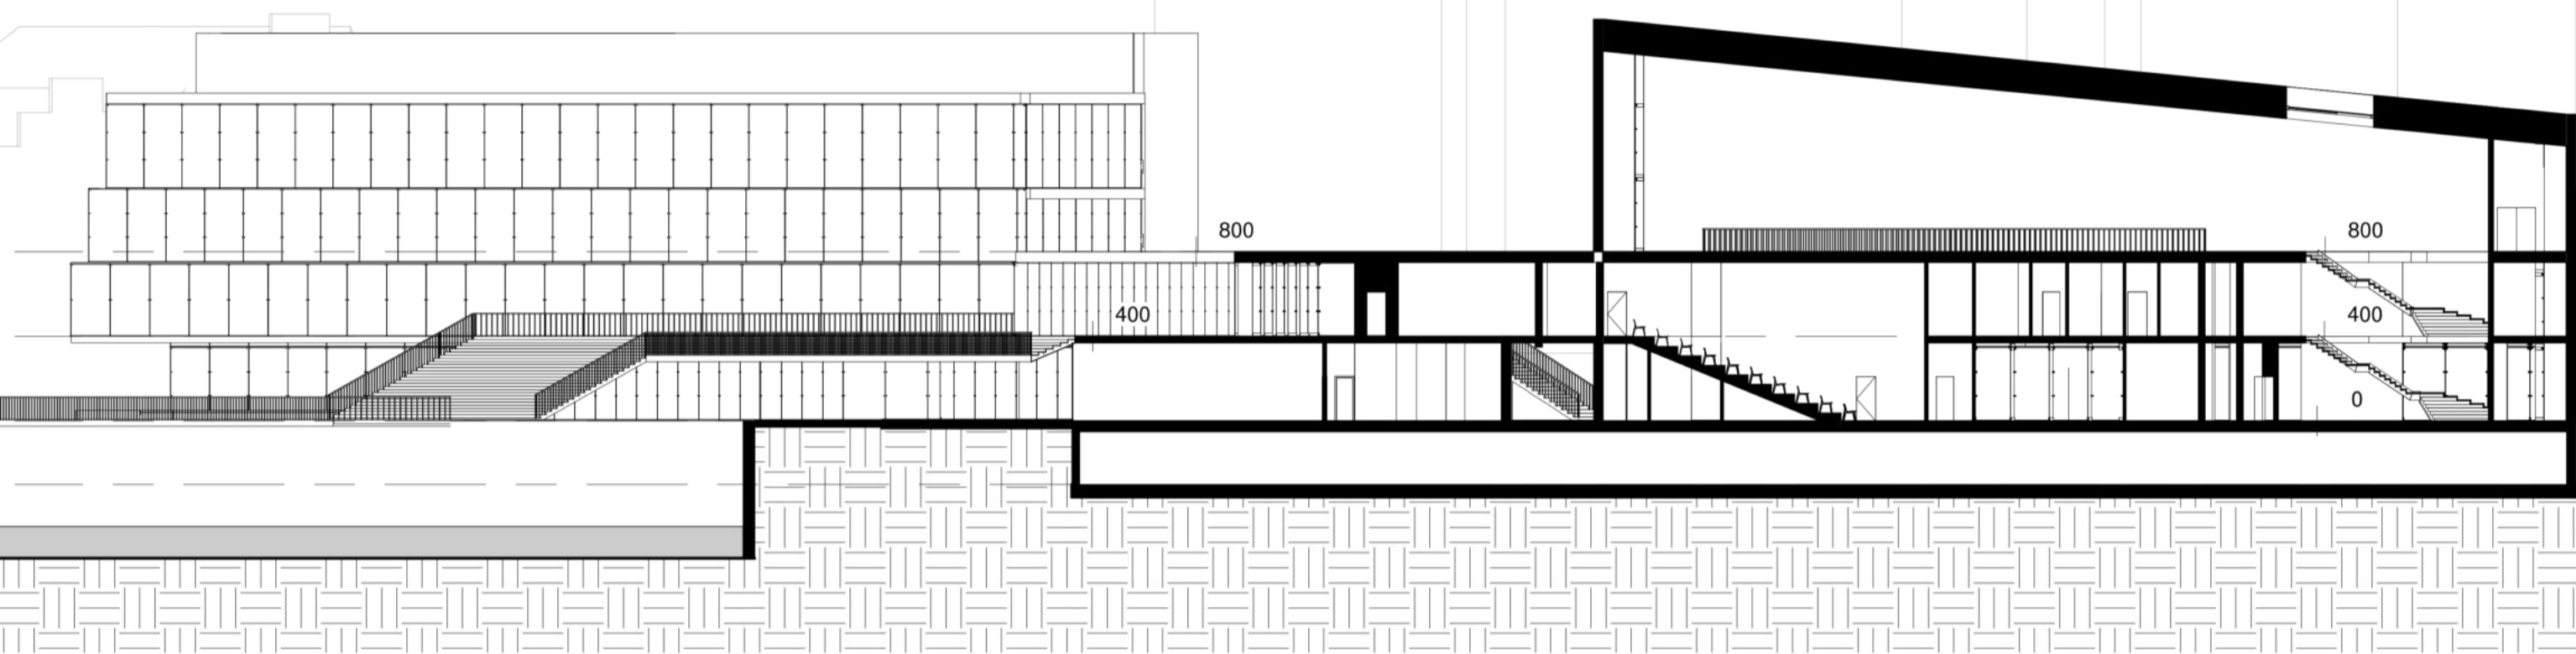

PRZEKRÓJ A-A 1:300

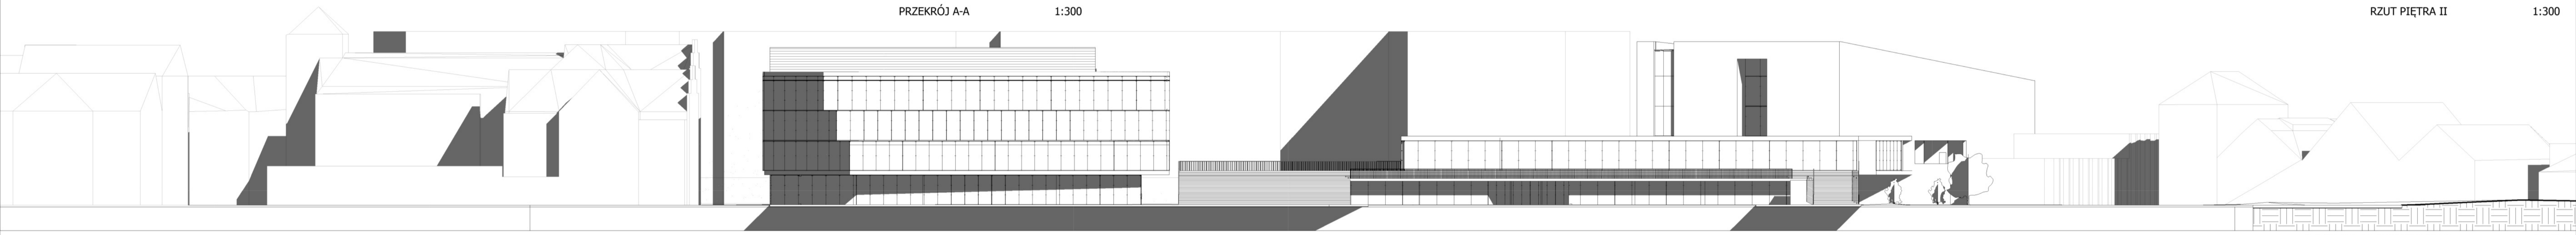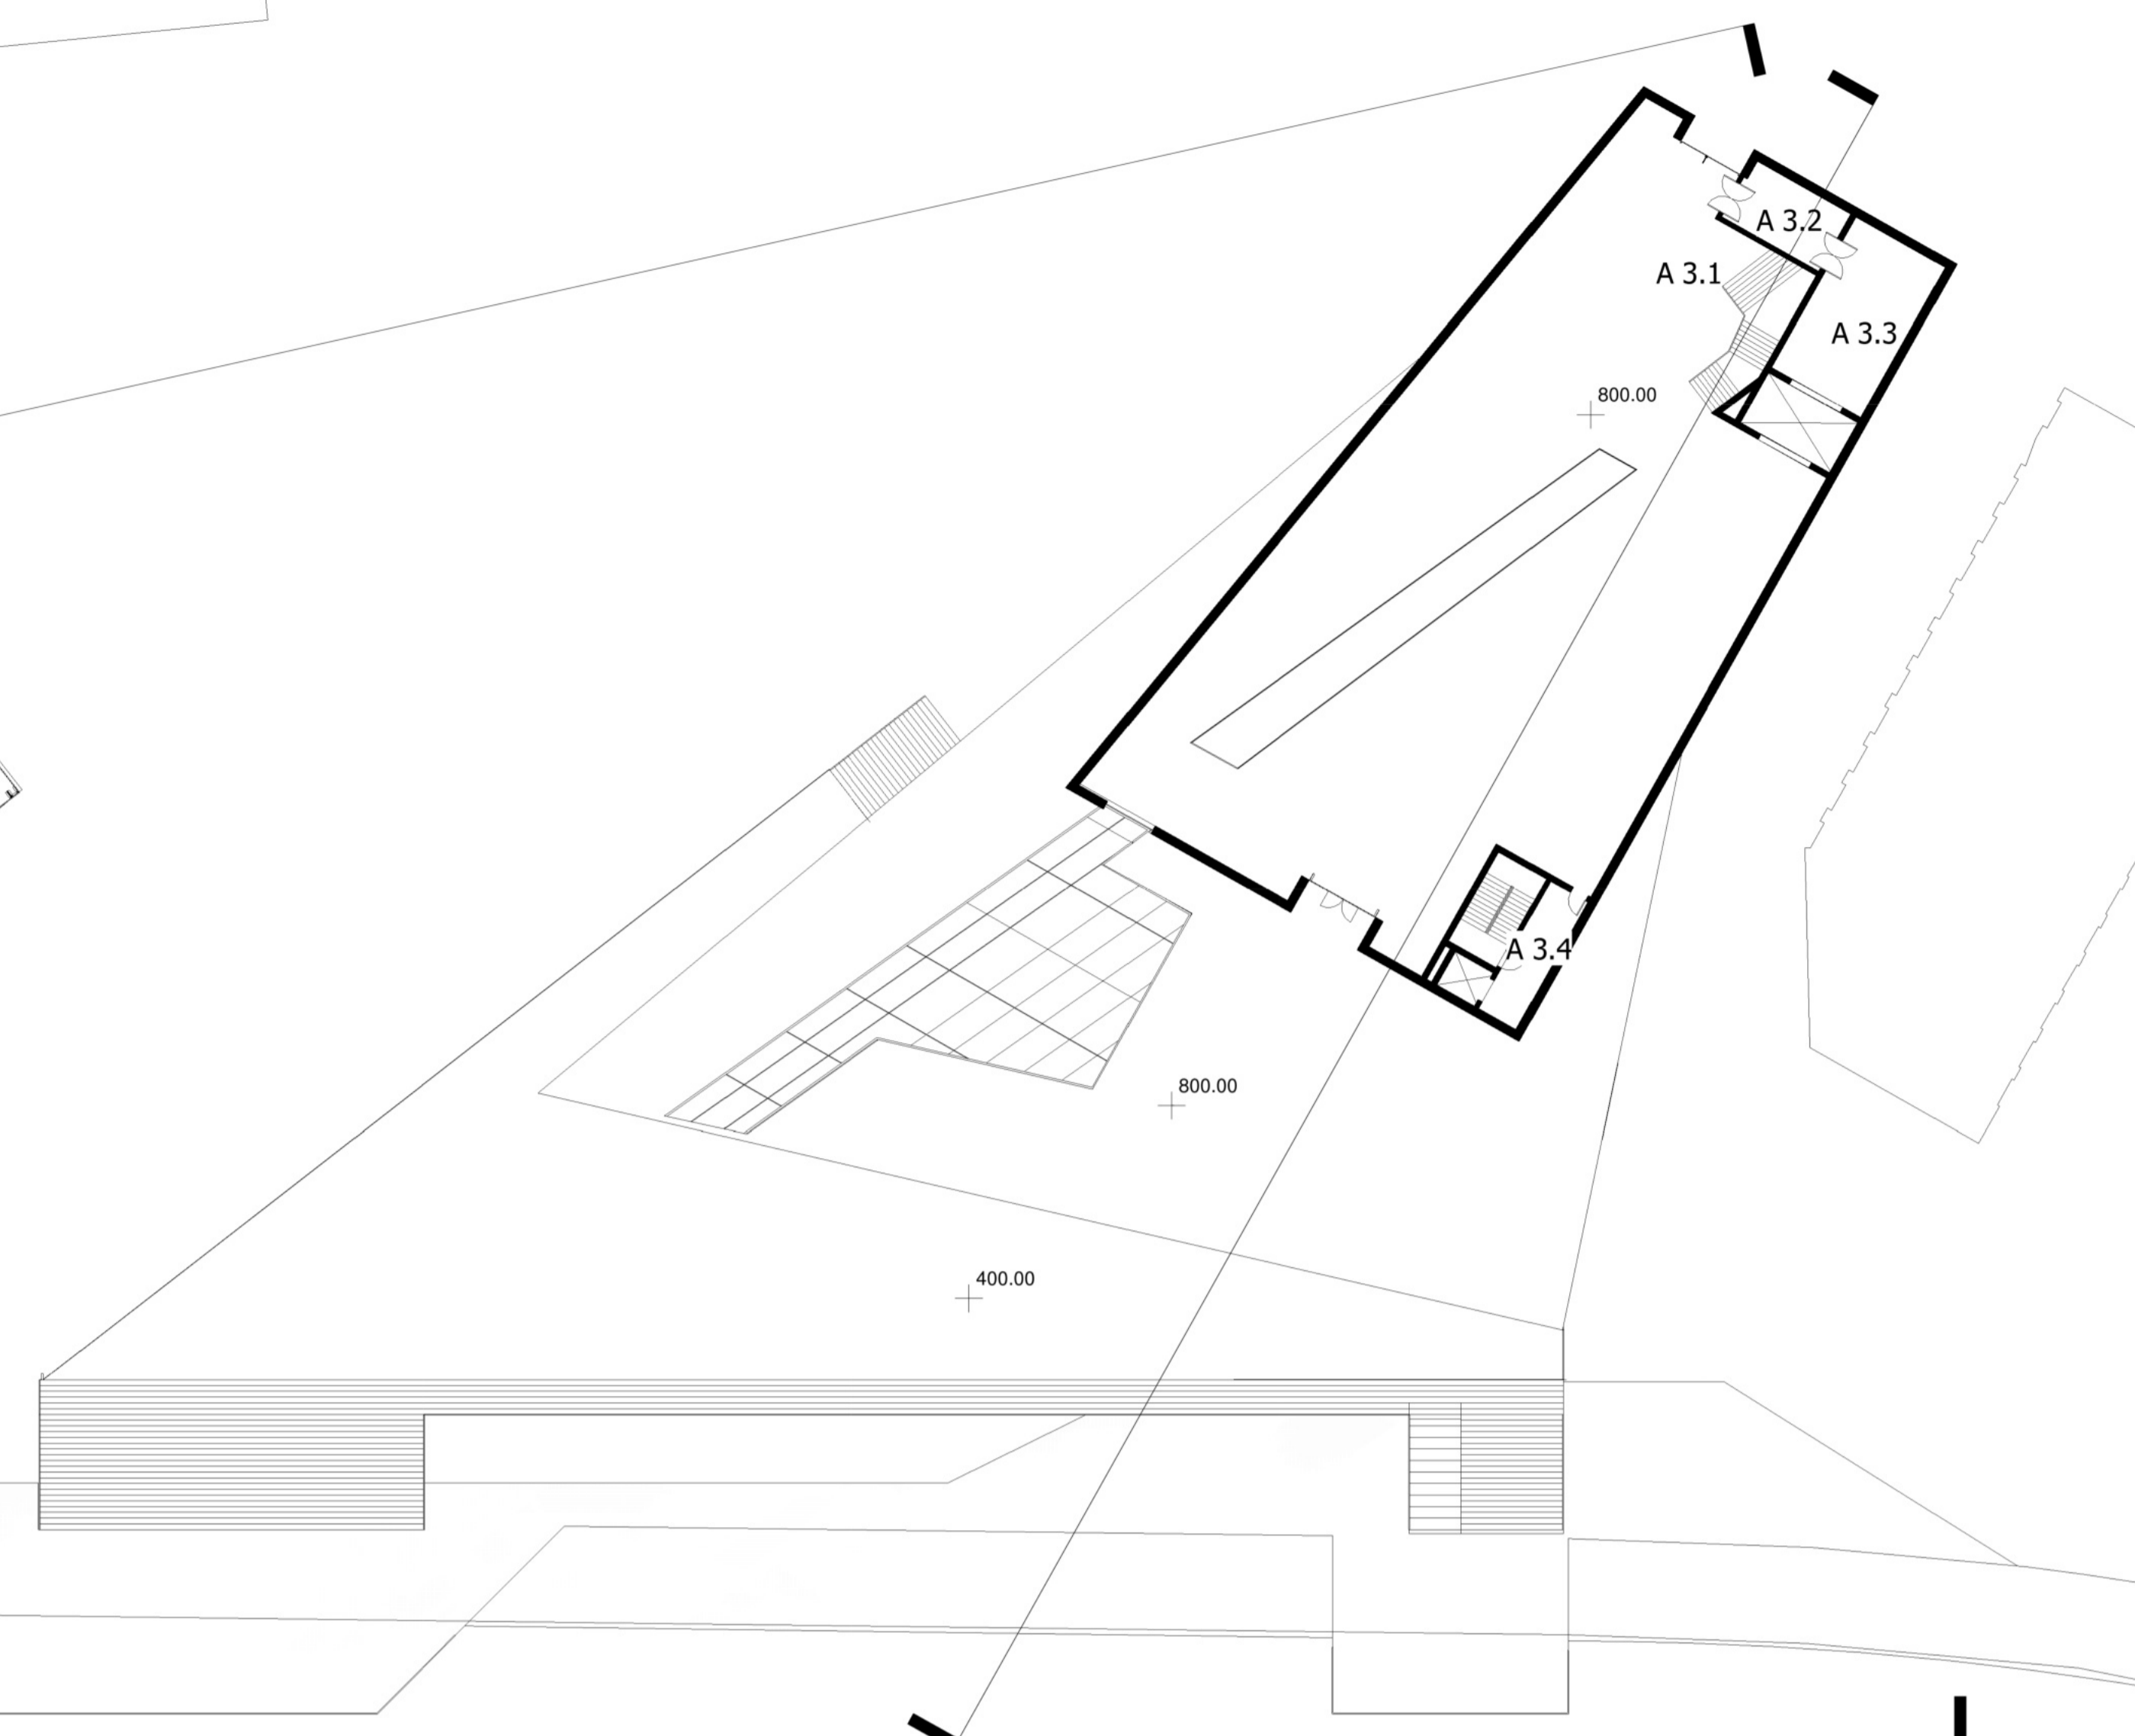

ELEWACJA OD RZEKI WARTY 1:300

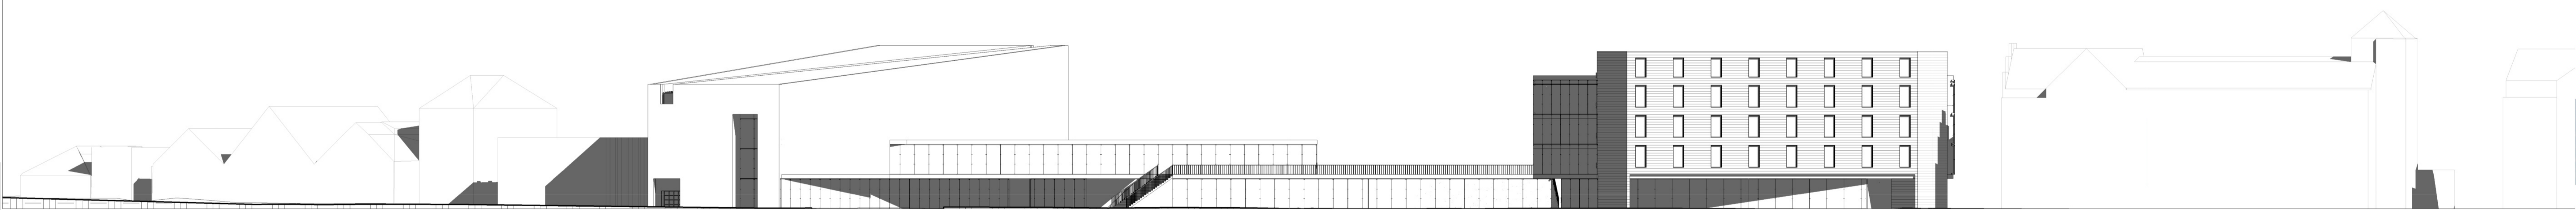

ELEWACJA OD ULICY SZYPSKIEJ 1:300

