


A 1.1	155 m ²	B 1.2	5 m ²	C 1.6	49 m ²	D 1.4	86 m ²
A 1.2	20 m ²	B 1.3	28 m ²	C 1.7	51 m ²	D 1.5	85 m ²
A 1.3	43 m ²	B 1.4	7 m ²	C 1.8	14 m ²	D 1.6	92 m ²
A 1.4	11 m ²	B 1.5	33 m ²	C 1.9	156 m ²	D 1.7	39 m ²
A 1.5	13 m ²	B 1.6	36 m ²	C 1.10	16 m ²	D 1.8	21 m ²
A 1.6	45 m ²	B 1.7	162 m ²	C 1.11	81 m ²	D 1.9	19 m ²
A 1.7	17 m ²	B 1.8	85 m ²	C 1.12	11 m ²	D 1.10	6 m ²
A 1.8	36 m ²	B 1.9	91 m ²	C 1.13	44 m ²	D 1.11	92 m ²
A 1.9	16 m ²	C 1.1	33 m ²	C 1.14	15 m ²	D 1.12	11 m ²
A 1.10	38 m ²	C 1.2	8 m ²	C 1.15	116 m ²	D 1.13	11 m ²
A 1.11	34 m ²	C 1.3	36 m ²	D 1.1	135 m ²	D 1.14	17 m ²
A 1.12	182 m ²	C 1.4	26 m ²	D 1.2	58 m ²	D 1.15	62 m ²
B 1.1	28 m ²	C 1.5	49 m ²	D 1.3	62 m ²		



RZUT PARTERU 1:300

A 2.1	194 m ²	A 2.13	34 m ²	A 3.1	792 m ²
A 2.2	48 m ²	A 2.15	32 m ²	A 3.2	20 m ²
A 2.3	23 m ²	A 2.16	53 m ²	A 3.3	48 m ²
A 2.4	10 m ²	A 2.17	121 m ²	A 3.4	38 m ²
A 2.5	15 m ²	A 2.18	17 m ²		
A 2.6	36 m ²	A 2.19	5 m ²		
A 2.7	21 m ²	A 2.20	239 m ²		
A 2.8	17 m ²	A 2.21	12 m ²		
A 2.9	19 m ²	A 2.22	81 m ²		
A 2.10	133 m ²	A 2.23	53 m ²		
A 2.11	39 m ²	A 2.24	453 m ²		
A 2.12	7 m ²	A 2.25	162 m ²		

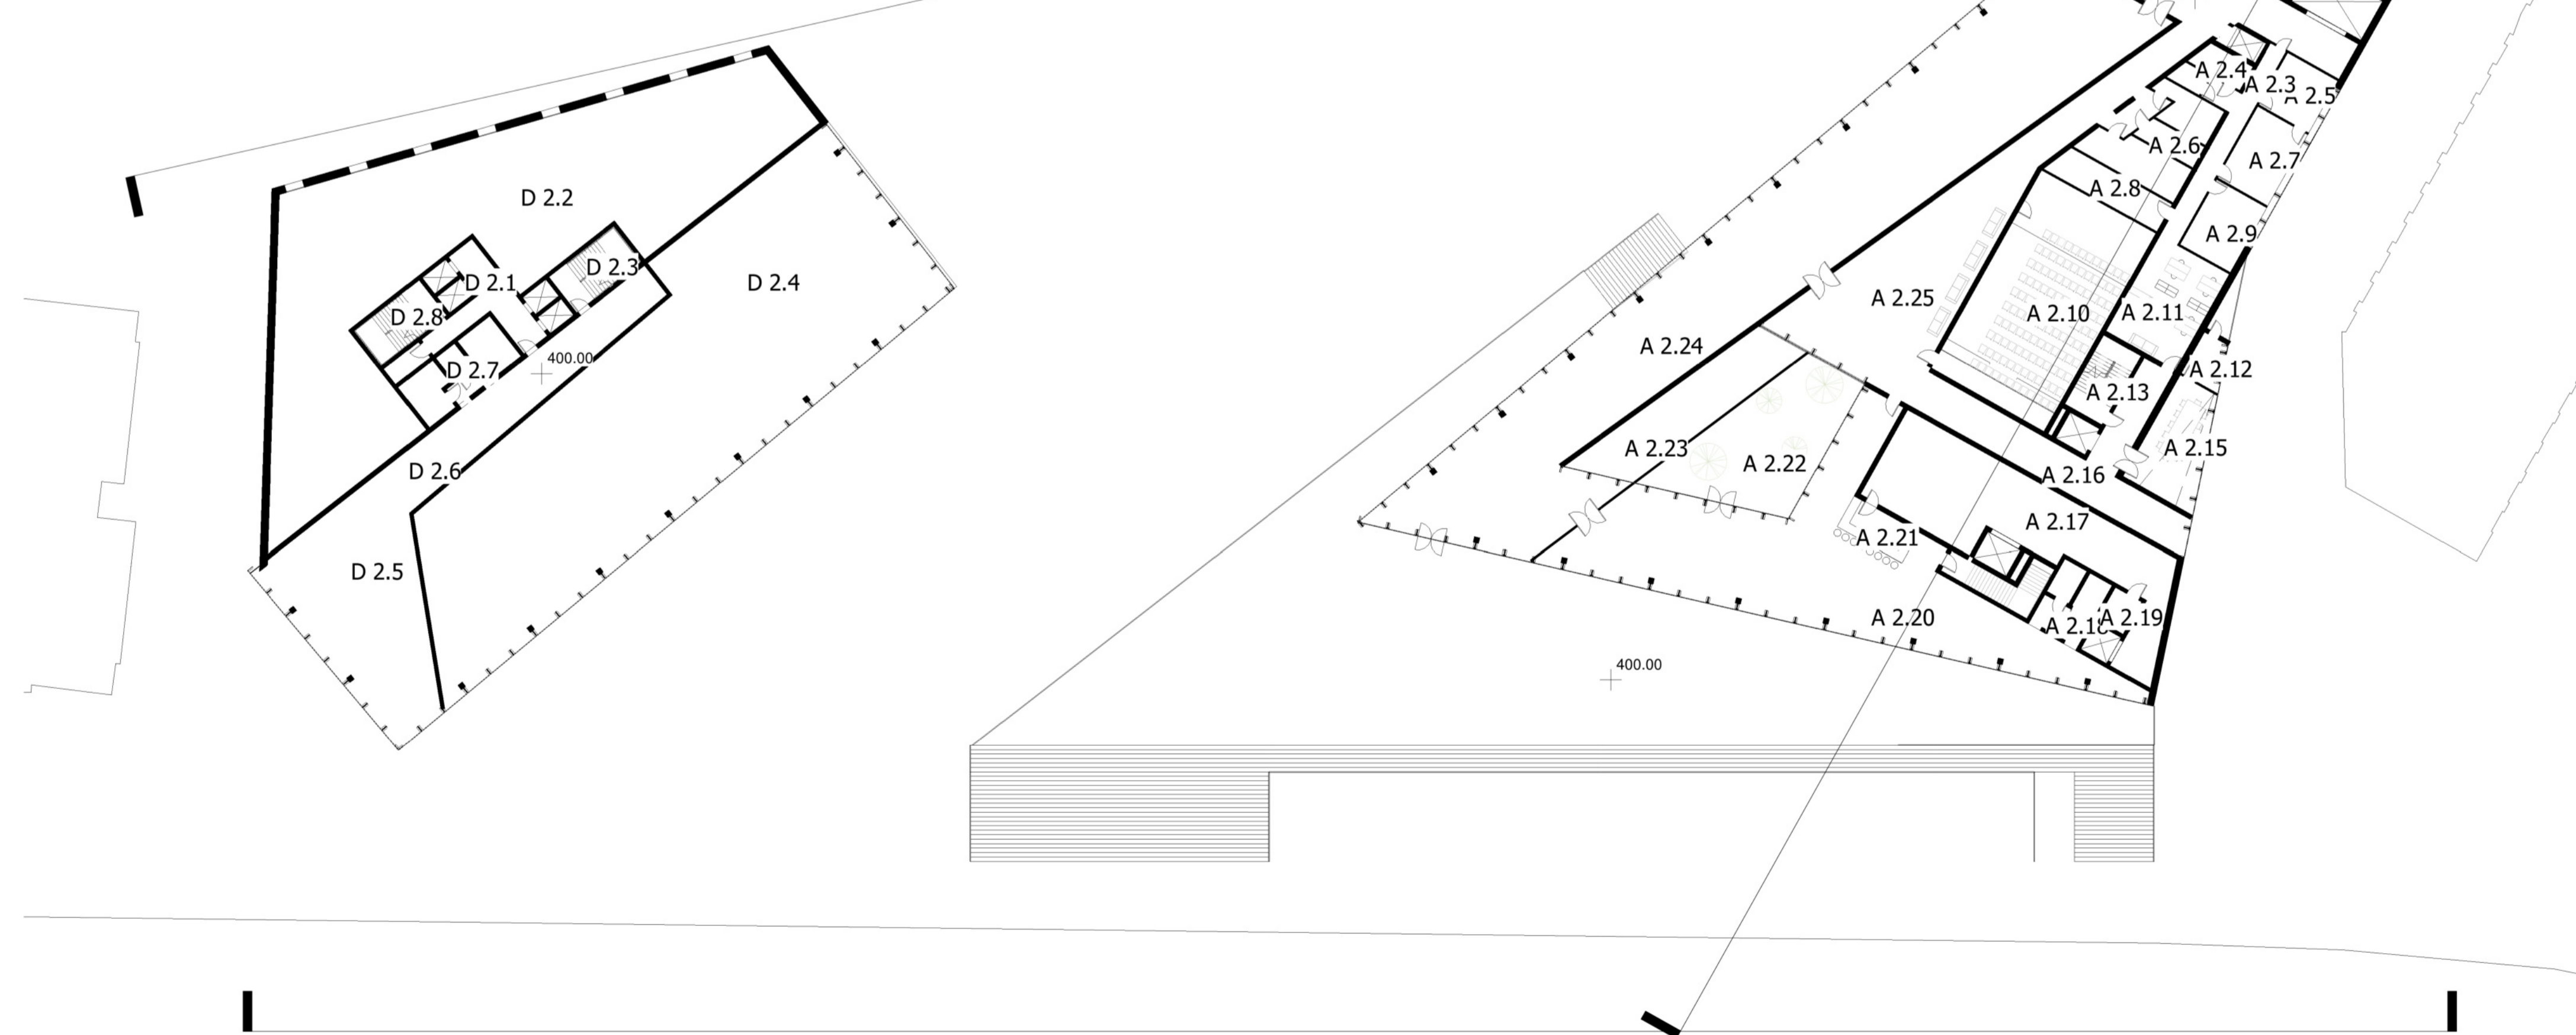

RZUT PIĘTRA I 1:300